

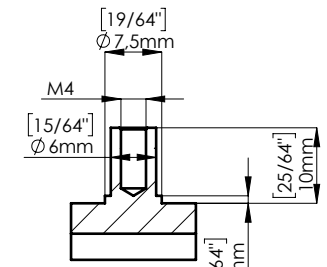
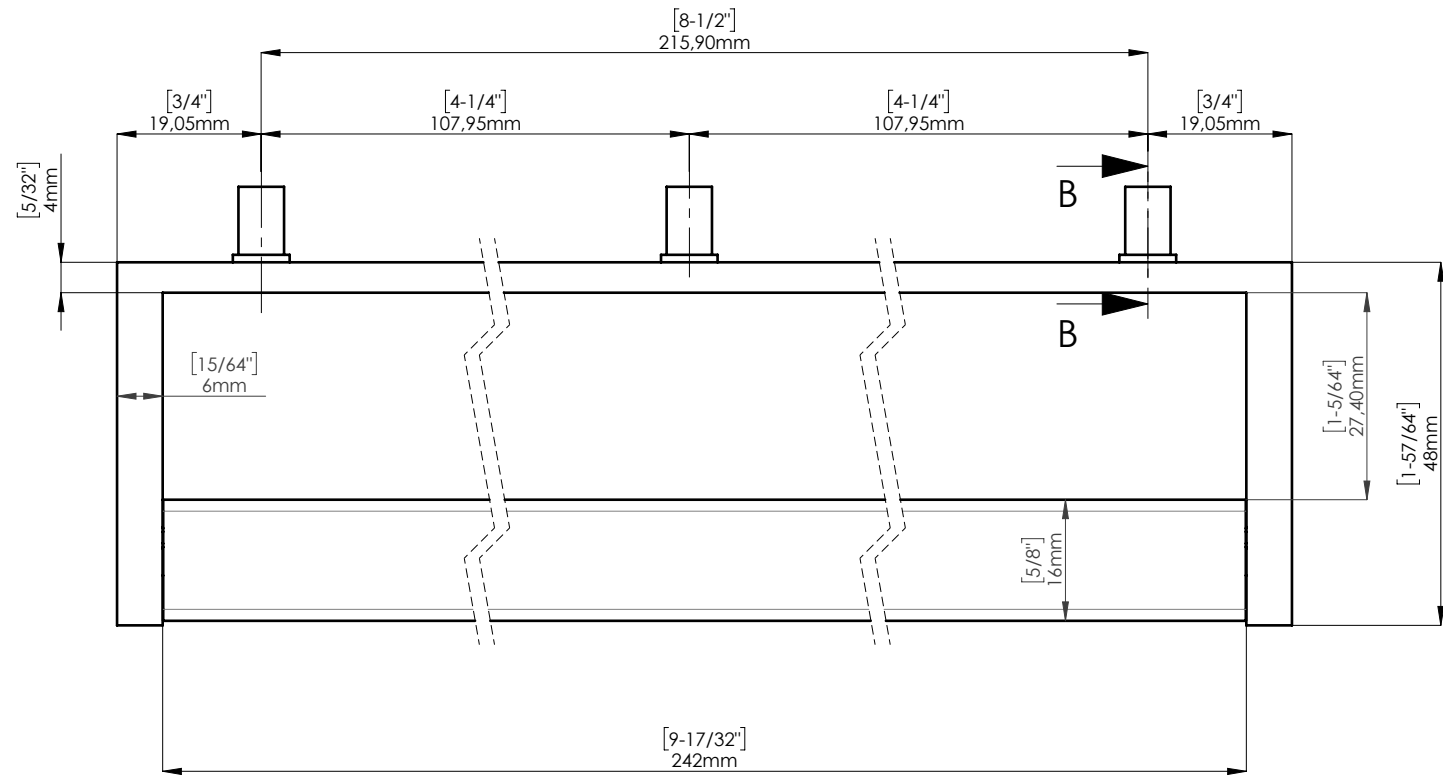


INCLUDED FIXING

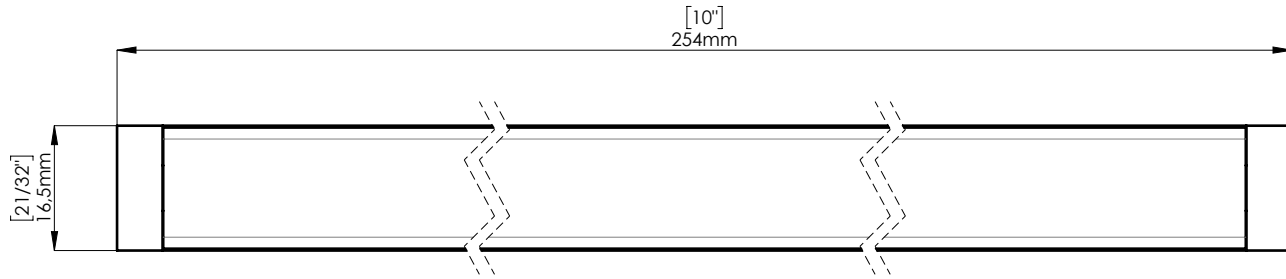

SECTION B-B

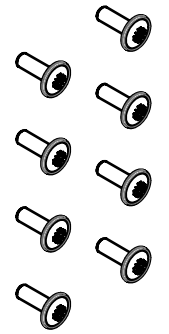